

SIGN SPACING = X (feet) (1)		
Freeways & Expressways	55/70 MPH	1500'+- (OR AS PER MUTCD)
Rural Highways	60/65 MPH	800'+-
Rural Roads	45/55 MPH	500'+-
Rural Roads & Urban Arterials	35/40 MPH	350'+-
Rural Roads, Urban Arterials Residential & Business Districts	25/30 MPH	200'+- (2)
Urban Streets	25 MPH or LESS	100'+- (2)

ALL SIGNS ARE 48" x 48" BLACK ON ORANGE UNLESS OTHERWISE DESIGNATED.


(1) All spacing may be adjusted to accommodate interchange ramps, at-grade intersections, and driveways.

(2) This spacing may be reduced in urban areas to fit roadway conditions.

# LEGEND

● POST MOUNTED SIGN

W20-1  
48" x 48"  
B/O

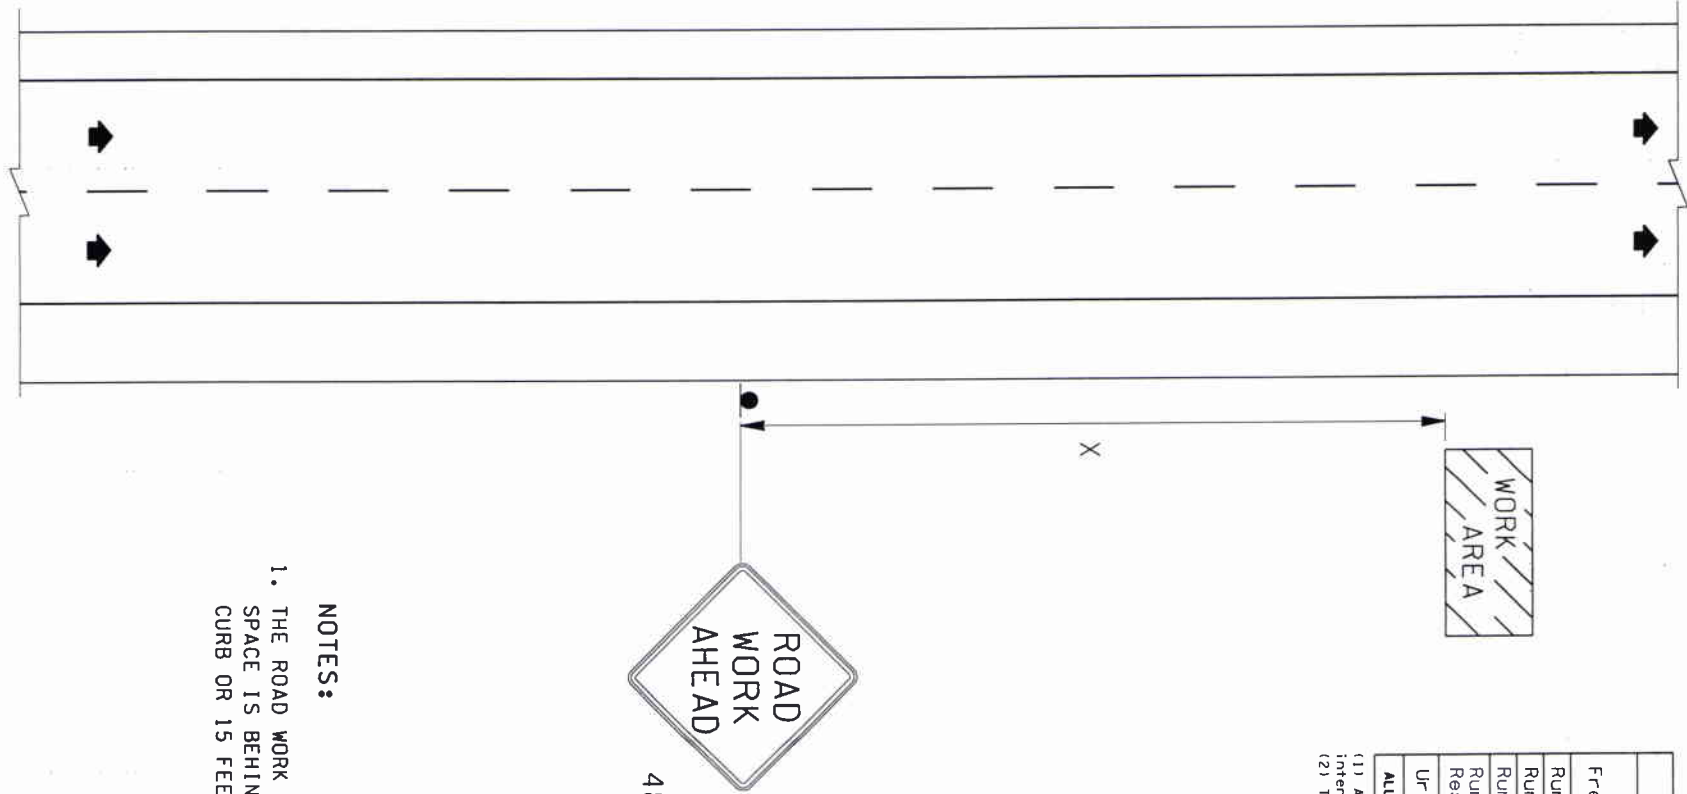

## NOTES:

1. THE ROAD WORK AHEAD SIGN MAY BE OMITTED WHERE THE WORK SPACE IS BEHIND BARRIER, MORE THAN 24 INCHES BEHIND THE CURB OR 15 FEET OR MORE FROM THE EDGE OF ANY ROADWAY.